

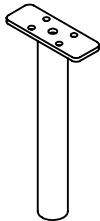
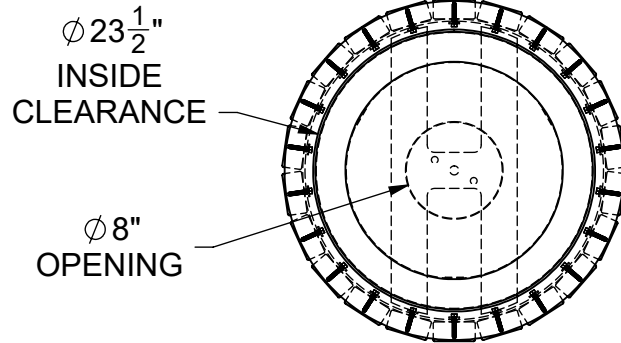


ROUND STEEL TOP LITTER RECEPTACLE

MODEL #1450-BV 32 GAL. RECEPTACLE W/ RCP PLANKS (193 LBS)
MODEL #1450-BV-SH 32 GAL. RECEPTACLE W/ RCP & DOOR (200 LBS)

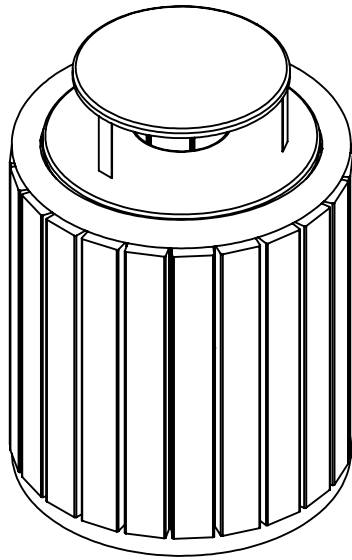

*Optional In-Ground mount
pedestal bolts to bottom
of receptacle.
Receptacle comes
completely assembled.
Surface mounting is
standard, and hardware
to mount is not included.*

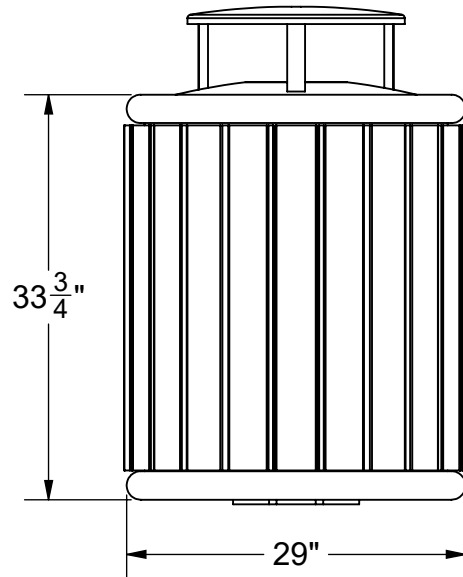

SPECIFICATIONS:

1. **FRAME:** 2-3/8" O.D. & 1-3/8" O.D. heavy duty steel tube.
2" & 1-1/4" Flat Bar
2. **DOOR:** 1-1/4" Flat Bar, 1-1/2" x 1-1/2" Angle
3. **PLANKS:** Recycled 2" x 4" HDPE plastic. (Nominal 1-3/4" x 3-1/2")
4. **HARDWARE:** All hardware is Stainless Steel.
5. **Warranty Period:** 3 years.

(Note: Receptacle may be anchored. Anchoring hardware not included.)

Patterson-Williams

SITE FURNISHINGS

SCALE: N.T.S.
DATE: 7/12/19
DRAWN: MT
REV: 8/15/19
SHEET: 1 of 2


SPECIFICATION / INSTALLATION INSTRUCTIONS

LITTER RECEPTACLE

1450-BV & 1450-BV-SH


M1 MOUNT INSTALLATION INSTRUCTIONS:

1. Dig hole per footing detail. Pour concrete to finish grade.
2. Position litter receptacle in footing and brace as needed.
3. Allow concrete to set for 3 days prior to removal of bracing.

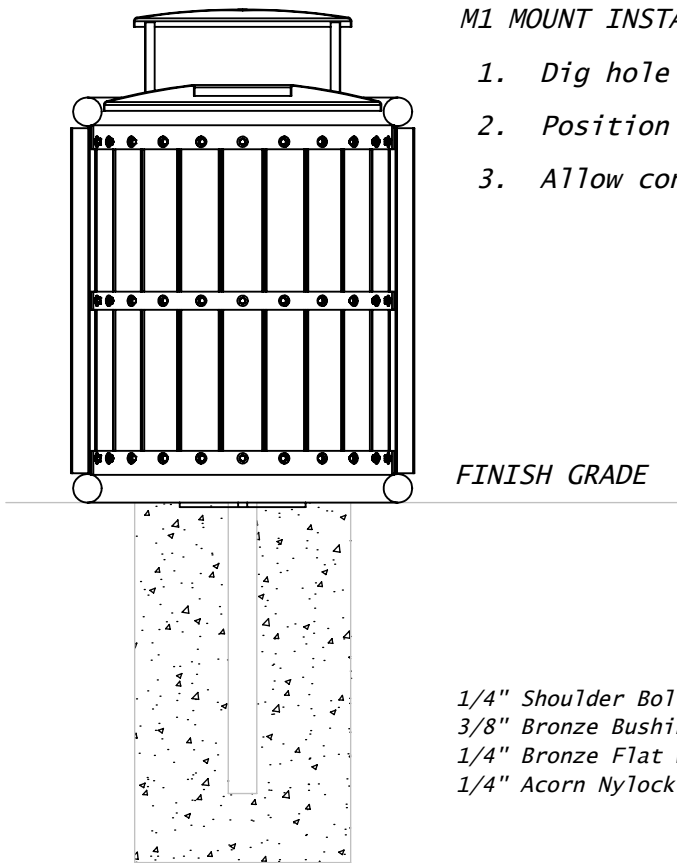


FINISH GRADE

1/4" Shoulder Bolt
3/8" Bronze Bushing
1/4" Bronze Flat Washer
1/4" Acorn Nylock Nut

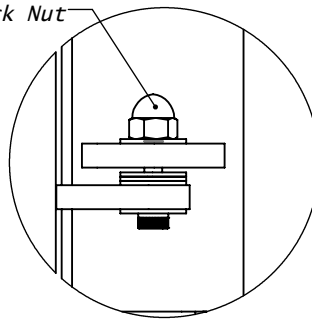


DETAIL A
BRONZE HINGE
SYSTEM

Packing Slip		
Description	Qty	Qty-SH
Frame - Weldment	1	1
Door - Weldment	0	1
Lid	1	1
2" x 4" RCP Planks (28-3/4")	22	11
2" x 4" RCP Planks (27-5/8")	0	9
1/4" X 1-1/2" Wood Screw SS	66	60
HARDWARE for DOOR		
1/4" Shoulder Bolt	0	2
1/4" Bronze Flat Washer	0	10
1/4" Acorn Nylock Nut	0	2
3/8" Bronze Bushing	0	4

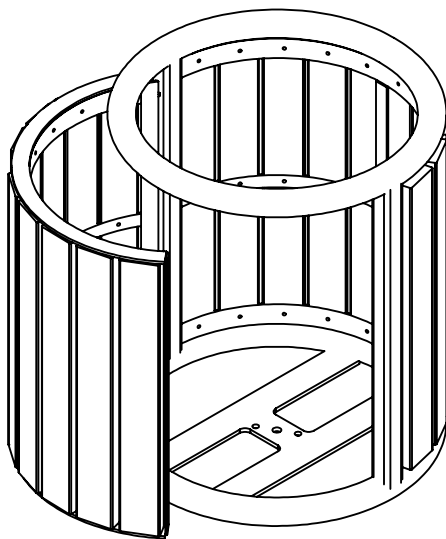

1450-SH
RECEPTACLE WITH
SIDE DOOR OPTION

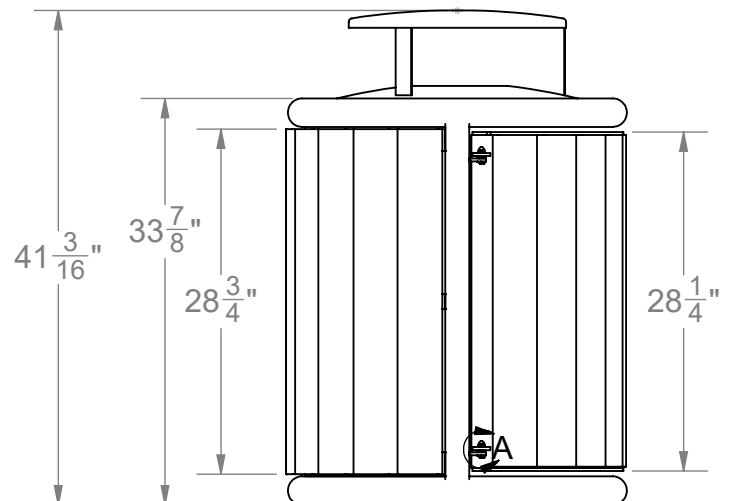

Patterson-Williams

SITE FURNISHINGS

SCALE: N.T.S.

DATE: 7/12/19

DRAWN: MT

REV: 8/15/19

SHEET: 2 of 2

SPECIFICATION / INSTALLATION INSTRUCTIONS

LITTER RECEPTACLE

1450-BV & 1450-BV-SH